


LEGEND:

- SET 5/8" X 30" IRON ROD WITH PLASTIC CAP
- FOUND MONUMENT OF RECORD
- CALCULATED, NOT FOUND OR SET
- () DEED OR PLAT CALL
- (#) PICTURE NUMBER
- ◇ MONUMENT/BASE
- ✦ NO MONUMENT, GROUND LOCATION
- ▽ HEADSTONE ONLY
- OAK TREE
- PONDEROSA PINE

NOTE: TREE SYMBOLS ARE SCALED TO ACTUAL DRIP DIAMETER, UNLESS DRIFLINE IS NOTED.

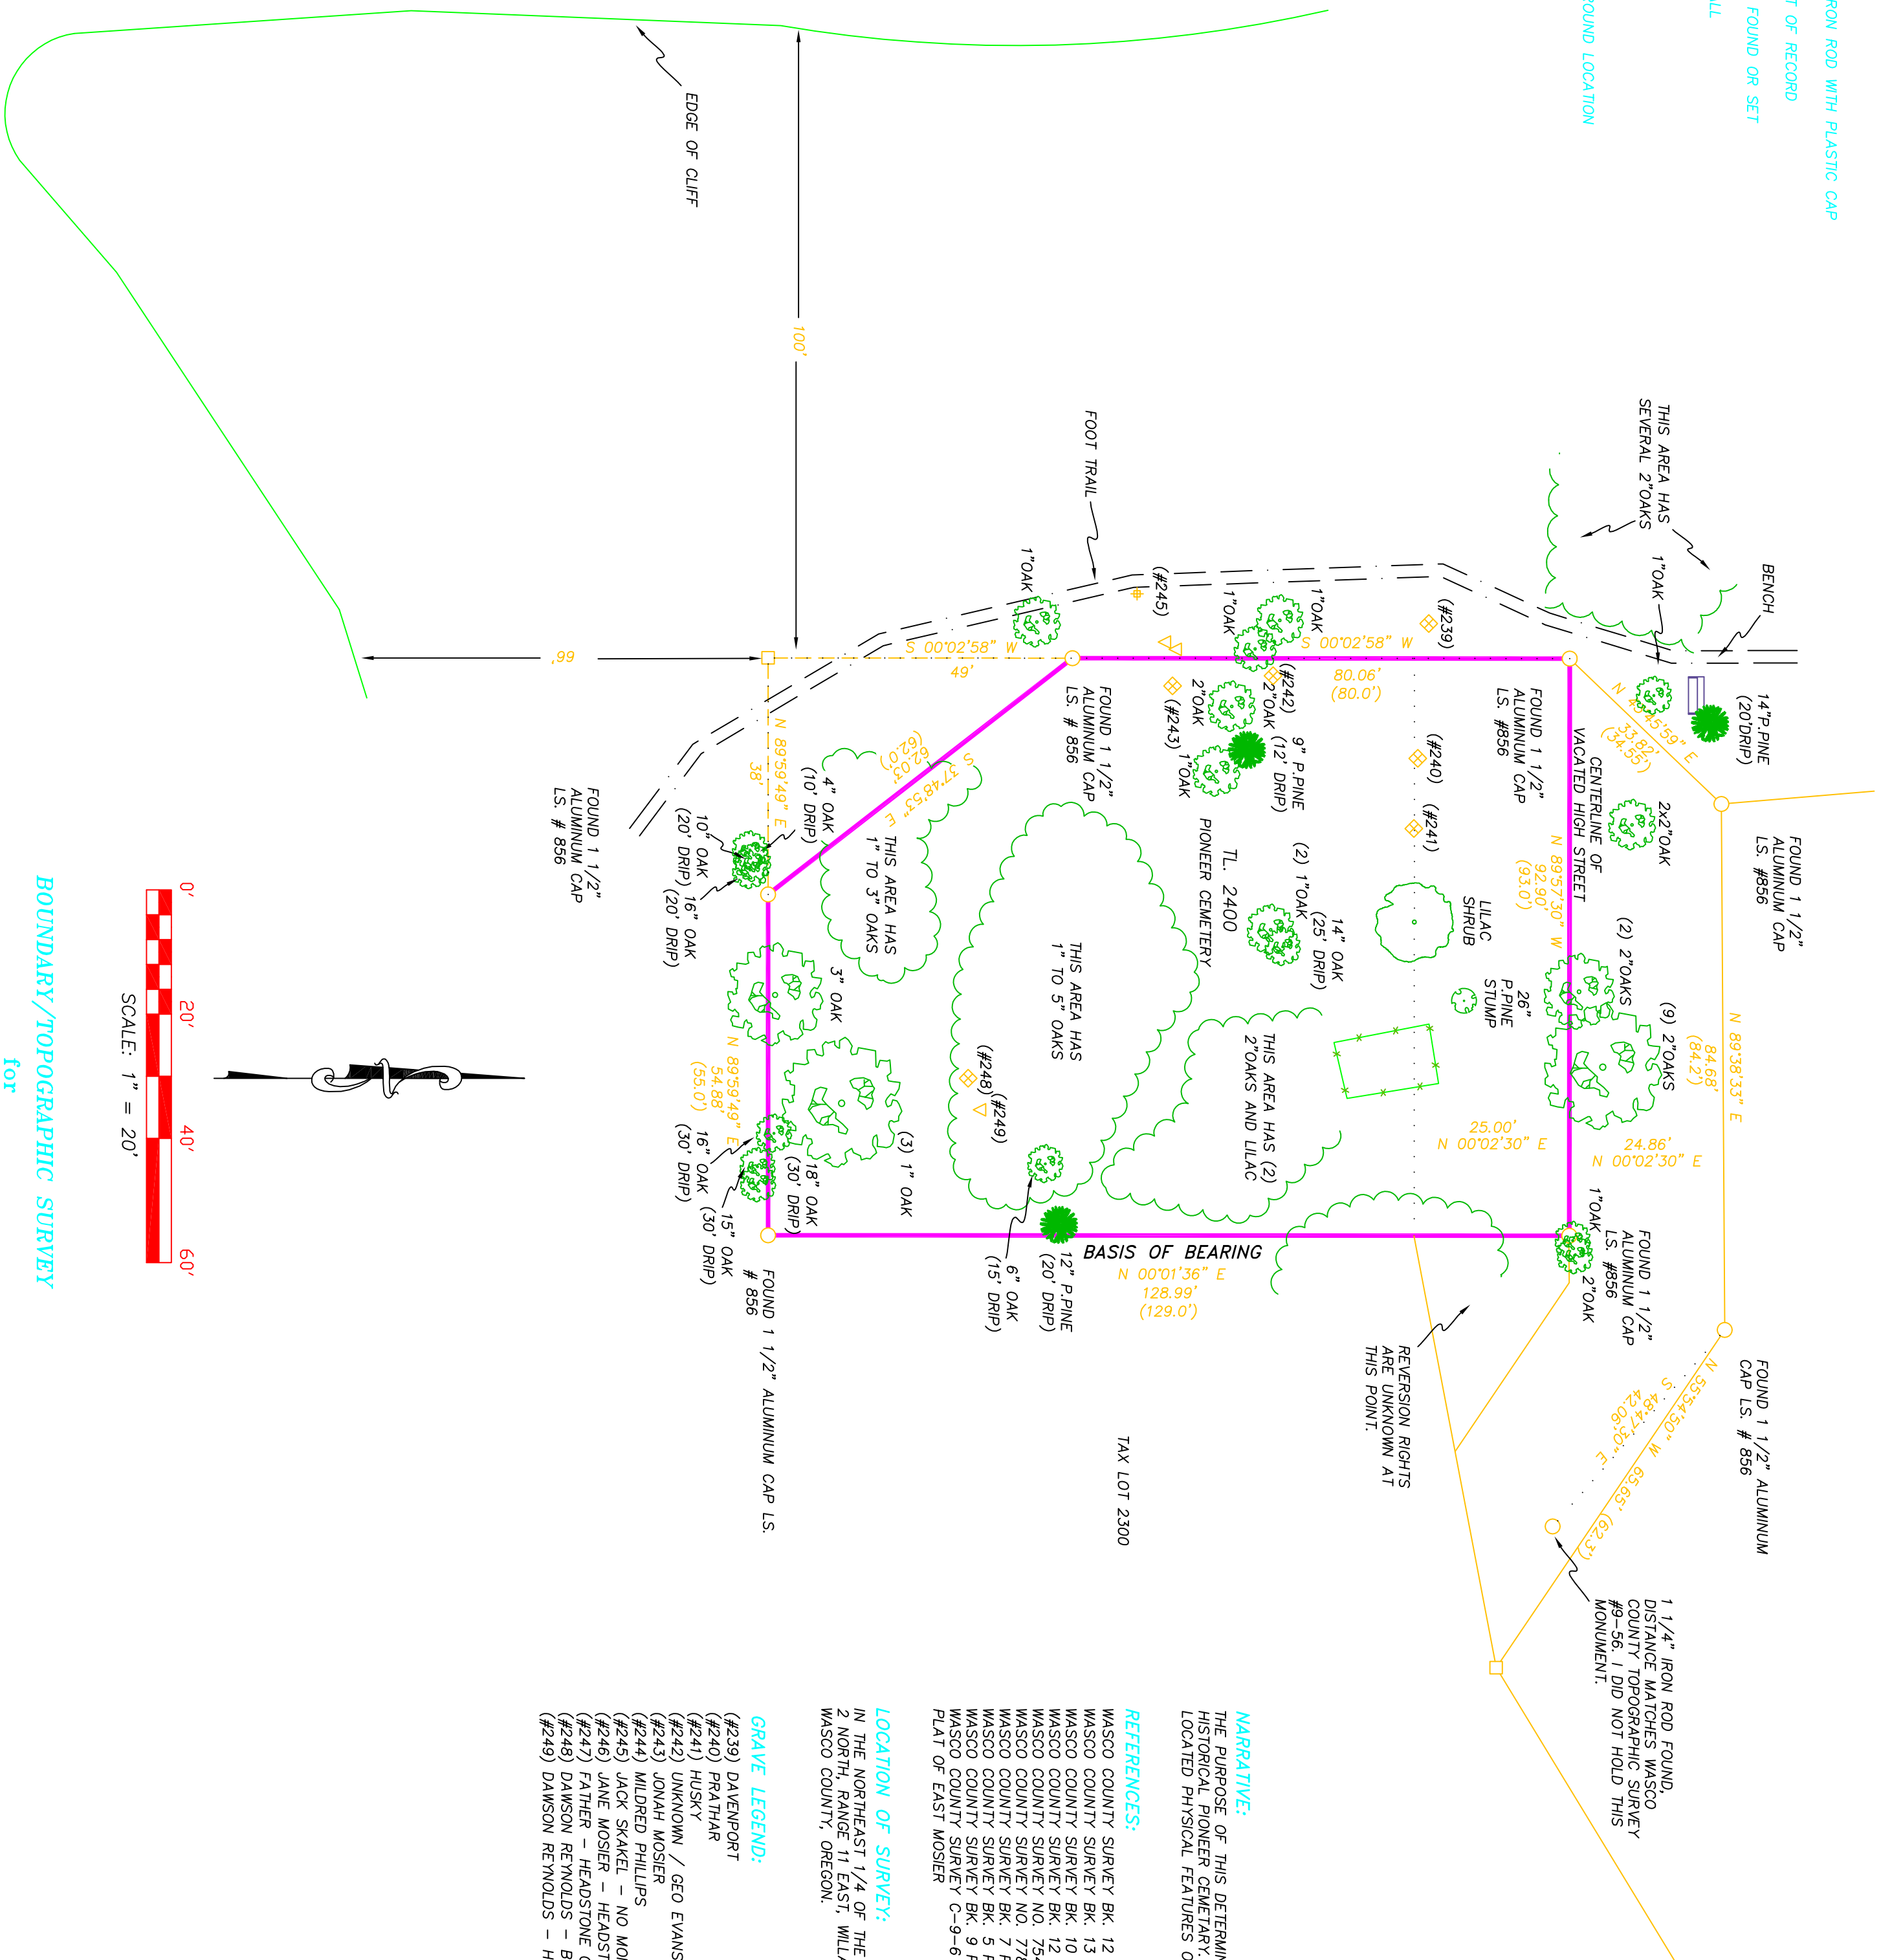

WASCO COUNTY
SURVEYOR'S OFFICE

CS# _____
DATE FILED: _____
BY: _____

NARRATIVE:
THE PURPOSE OF THIS DETERMINE BOUNDARY LOCATIONS OF THE HISTORICAL PIONEER CEMETARY. AS PART OF THIS SURVEY WE HAVE LOCATED PHYSICAL FEATURES OF THE SITE FOR PLANNING PURPOSES.

REFERENCES:
WASCO COUNTY SURVEY BK. 12 PG. 35, PLS. 50880, DATED 8/13/2001
WASCO COUNTY SURVEY BK. 13 PG. 053, PLS. 2786, DATED 8/13/2004
WASCO COUNTY SURVEY BK. 10 PG. 195, PLS. 932, DATED 6/5/1998
WASCO COUNTY SURVEY NO. 754
WASCO COUNTY SURVEY NO. 754
WASCO COUNTY SURVEY NO. 778
WASCO COUNTY SURVEY BK. 7 PG. 173
WASCO COUNTY SURVEY BK. 9 PG. 175
WASCO COUNTY SURVEY C-9-6
PLAT OF EAST MOSIER

LOCATION OF SURVEY:
IN THE NORTHEAST 1/4 OF THE SOUTHWEST 1/4, SECTION 1, TOWNSHIP 2 NORTH, RANGE 11 EAST, WILLAMETTE MERIDIAN, CITY OF MOSIER, WASCO COUNTY, OREGON.

- GRAVE LEGEND:**
- (#239) DAVENPORT
 - (#240) FRAITHAR
 - (#241) HUSKY
 - (#242) UNKNOWN / GEO EVANS
 - (#243) JONAH MOSIER
 - (#244) MILDRED PHILLIPS
 - (#245) JACK SKAKEL - NO MONUMENT
 - (#246) JANE MOSIER - HEADSTONE ONLY
 - (#247) FATHER - HEADSTONE ONLY
 - (#248) DAWSON RENOLDS - BASE
 - (#249) DAWSON RENOLDS - HEADSTONE

REGISTERED
PROFESSIONAL
LAND SURVEYOR

FOR REVIEW

OREGON
December 30, 2005
ERIK M. CARLSON
72306

Expires: December, 2011

TERRA SURVEYING

DATE: AUGUST 19, 2010
SCALE: 1" = 20'
PROJECT: 10067
ASSESSORS MAP-2N 11E 1CA
P.O. BOX 617
HOOD RIVER, OREGON 97031
PHONE & FAX: (541) 386-4531
terra@terra.net
www.terrandsurveying.com

BOUNDARY/TOPOGRAPHIC SURVEY
for
THE CITY OF MOSIER